



NEW FENCE WILL MATCH EXISTING SITE FENCE.

NEW CONCRETE HARDSTANDING AREA - TO JOIN ONTO EXISTING ROAD RUNNING THROUGH THE SITE.

NEW FENCE TO BE TIED INTO EXISTING FENCE POST

OLD BUND REMOVED

NEW CONCRETE HARDSTANDING AREAS & TURNING HEAD

NEW CONCRETE SLABS 600X600MM

TREATMENT BUILDING

NEW TREATMENT BUILDING

NEW TANKS WITHIN BUNDED AREA ON CONCRETE PAD

WIDENING OF EXISTING ROAD

1.95m

EXISTING ROAD

Path (um)


Oughton Head
Pumping Station

CUT HEDGEROW LEVEL TO ALLOW INCREASE OF ENTRANCE WIDTH AND VISIBILITY SPLAY

CR

Und

Def

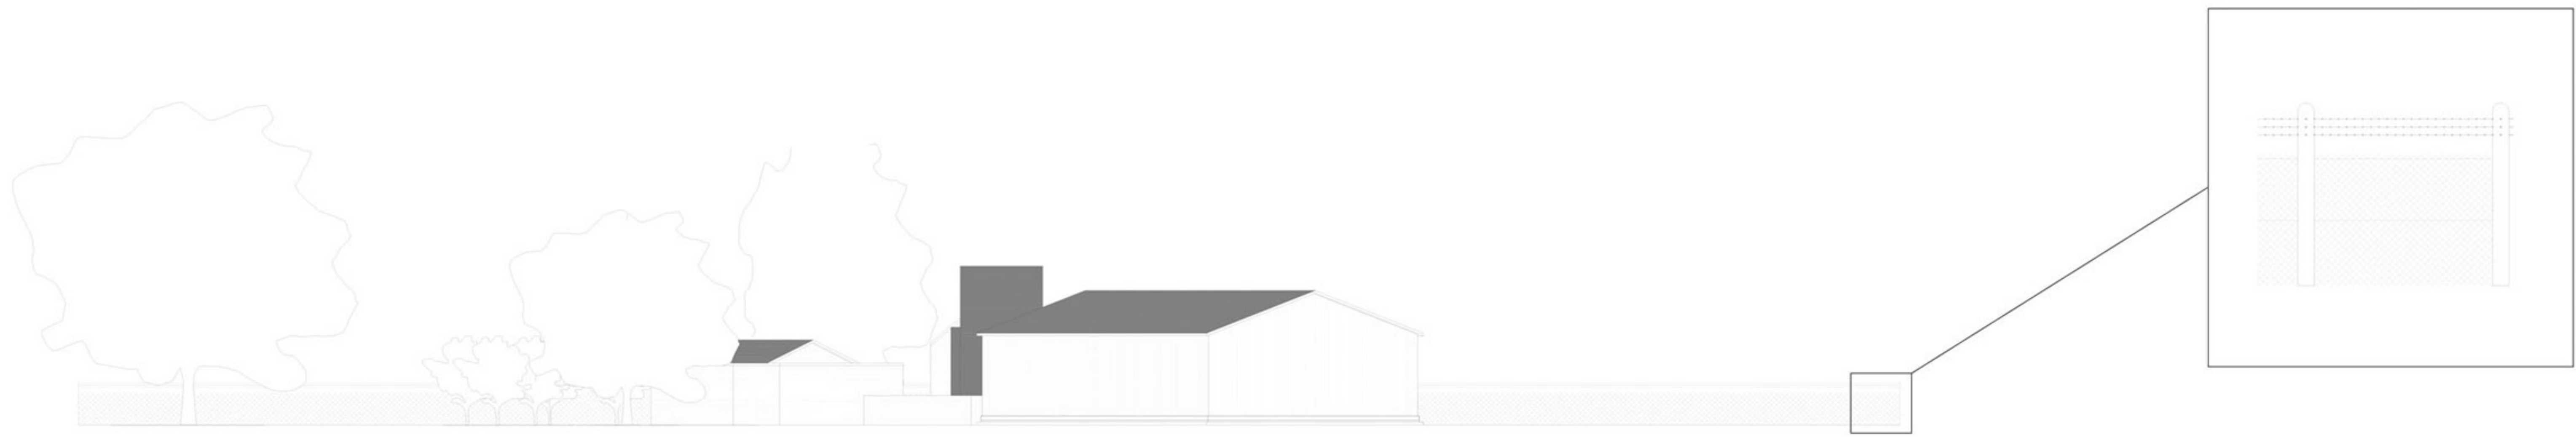

1 East Elevation
1:200



2 North Elevation
1:200



3 South Elevation
1:200



4 West Elevation
1:200